

GLAZING OPTIONS


Double Glazed




Triple Glazed



Double Glazed Walk On

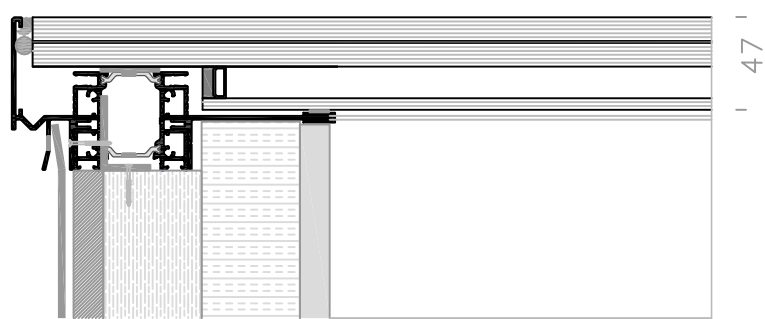

Triple Glazed Walk on

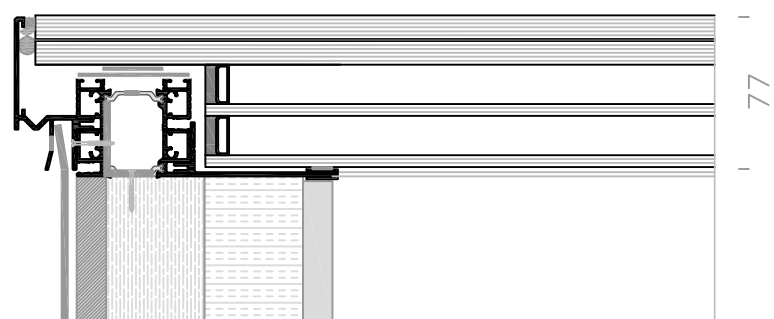

REV	DATE	REVISION	CHKD
Status: APPROVAL			
Aviation Park Flint Road Saltney Ferry Chester CH4 0GZ Tel: 01244 529192 Fax: 01244 529101			
			
Client:			
Project:			
Drawing title: Roof light Detail Options			
Date: 19.01.16	Drawn: DJC	Checked: JM	Scale: NTS
Drg No: AA-RL01			Rev: D01